


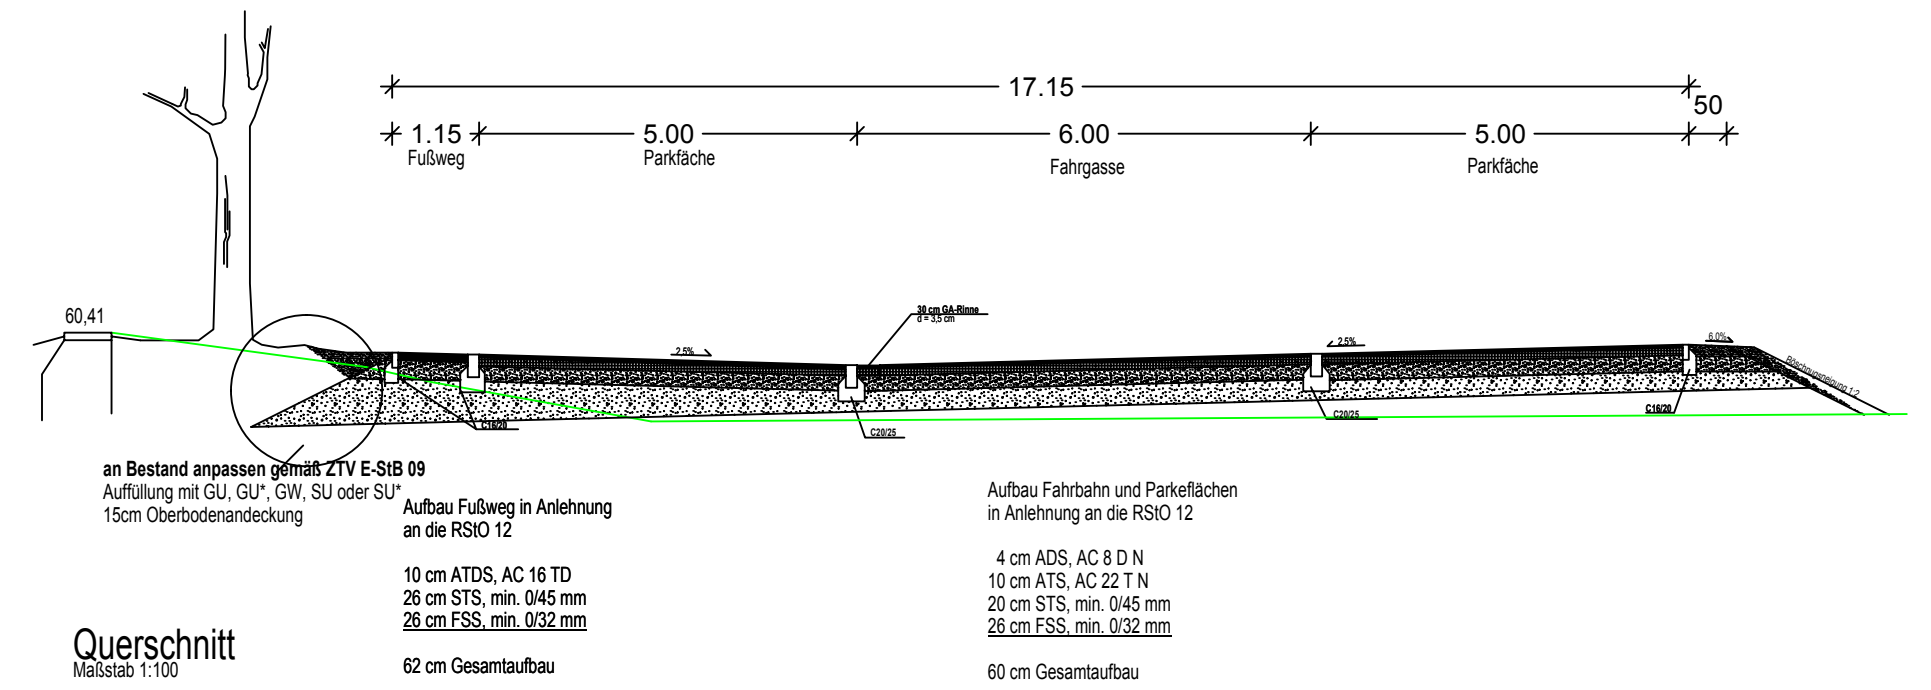

H/B = 420 / 594 (0.25m²)	17.01.2017	15:35	W7-WEIG	Parkplatzzerweit	Allplan 2016
--------------------------	------------	-------	---------	------------------	--------------