


Neubau AWO KiTa Bedburg - Kirdorf

Stand: 03-2017

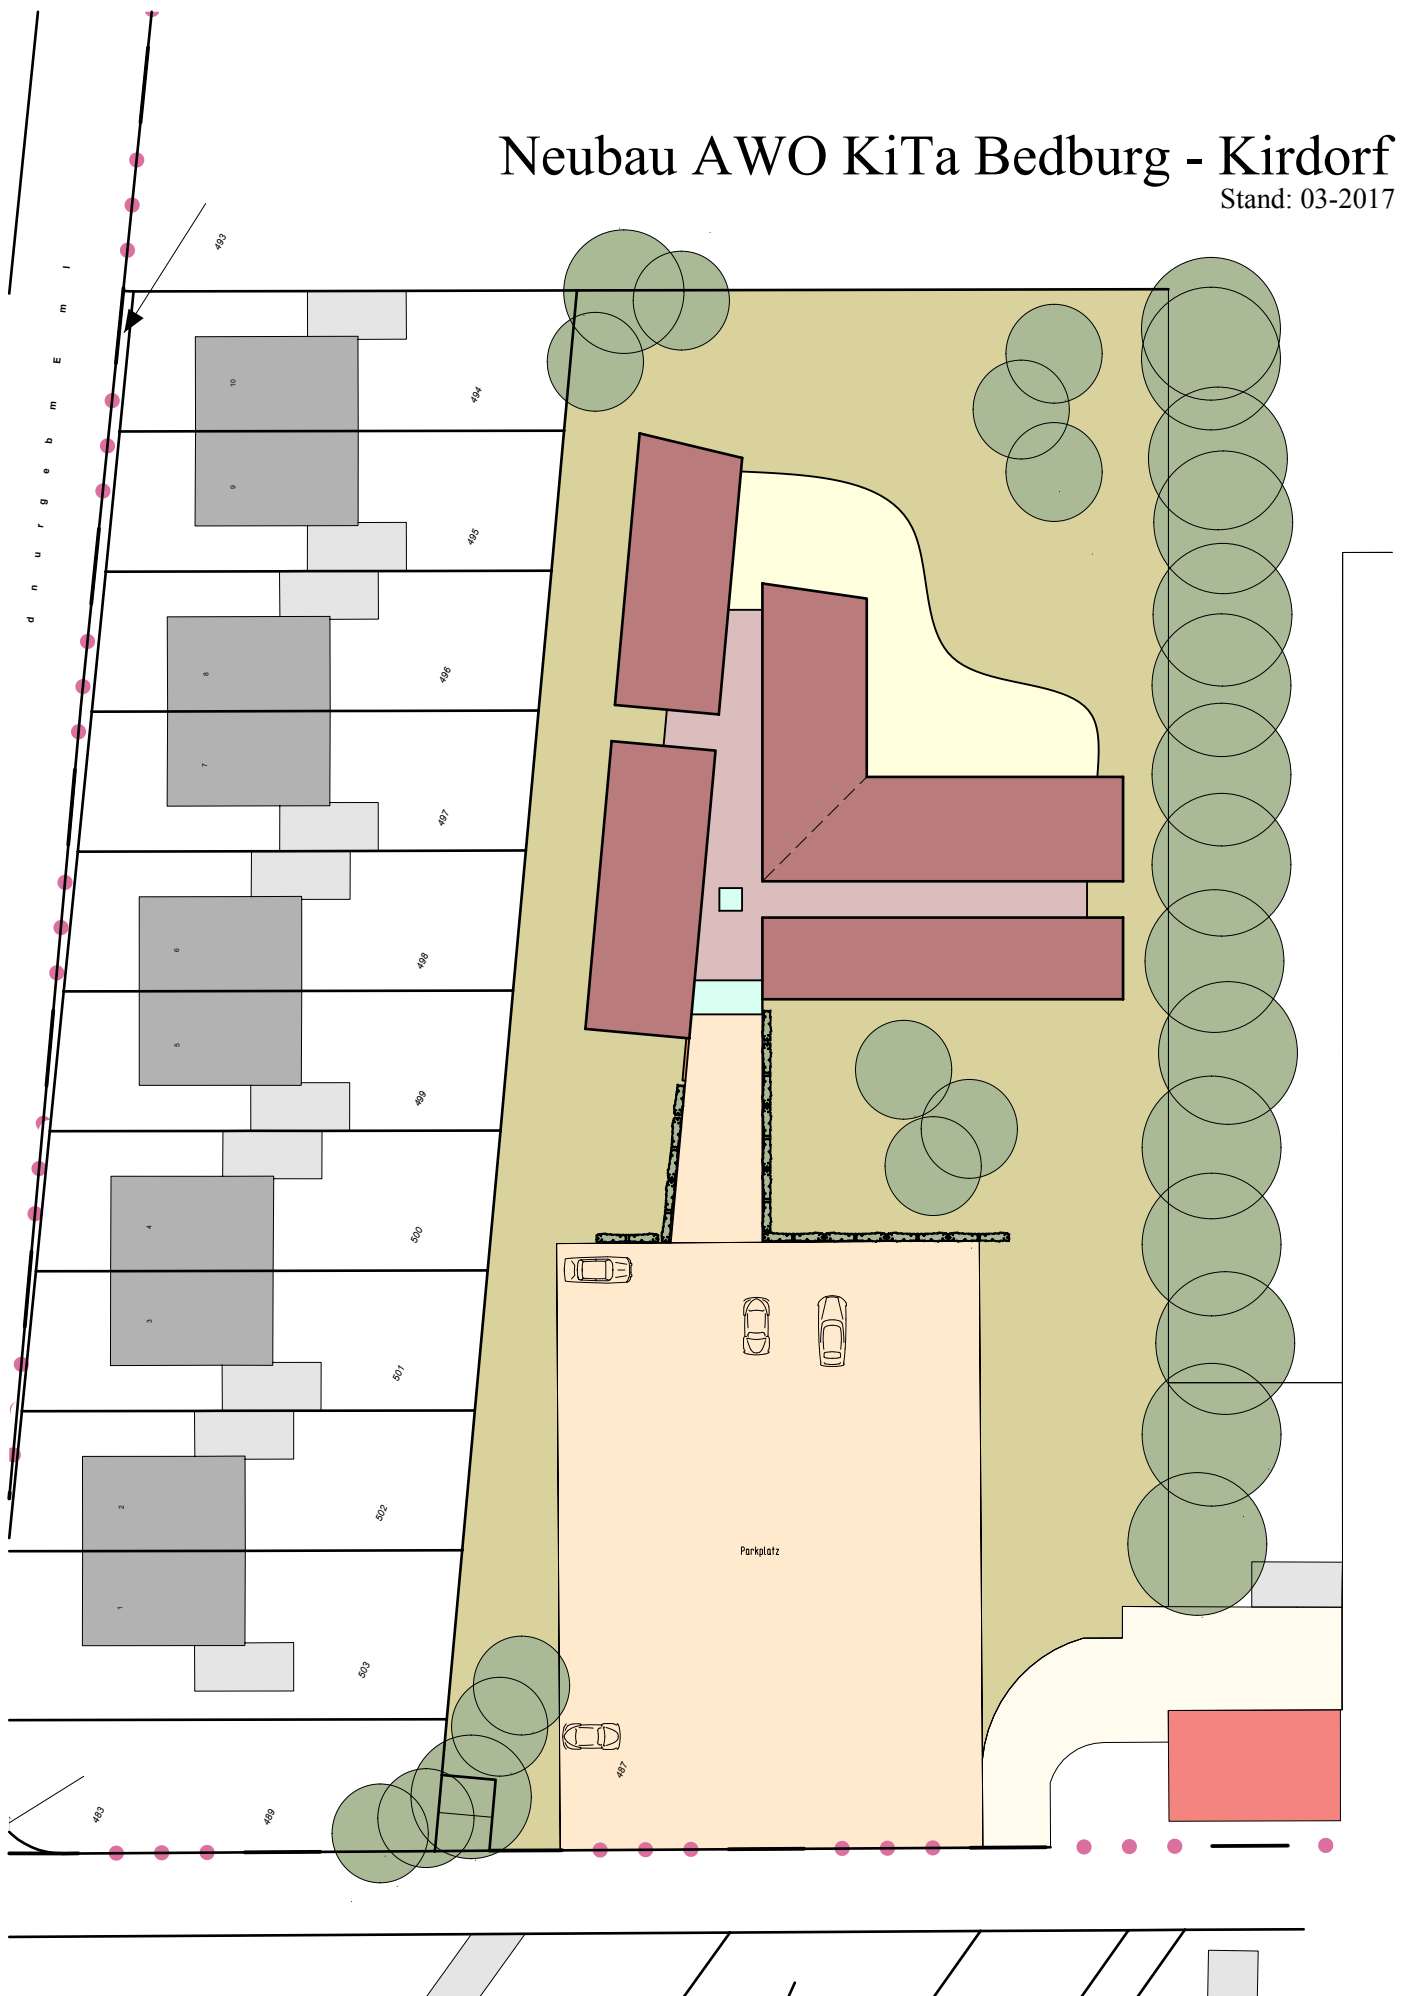

Lageplan 1:500

Architekt Dipl. -Ing. **Boy-Gonne Holst** BDA
Heilsbachstraße 17-19 Fon: 0228 748 20 90
53123 Bonn Fax: 0228 748 20 91
architekt@boygonne-holst.de