


A hand-drawn diagram of a diamond-shaped field. A zigzag line is drawn across the top of the diamond. A small 'S' is written inside the diamond, and two short vertical lines are drawn near the bottom-left corner.

70gon 19 Stellplätze
(100gon 21 Stellplätze)
erf. Fahrstreifenbreite 6m

Herforder Strasse

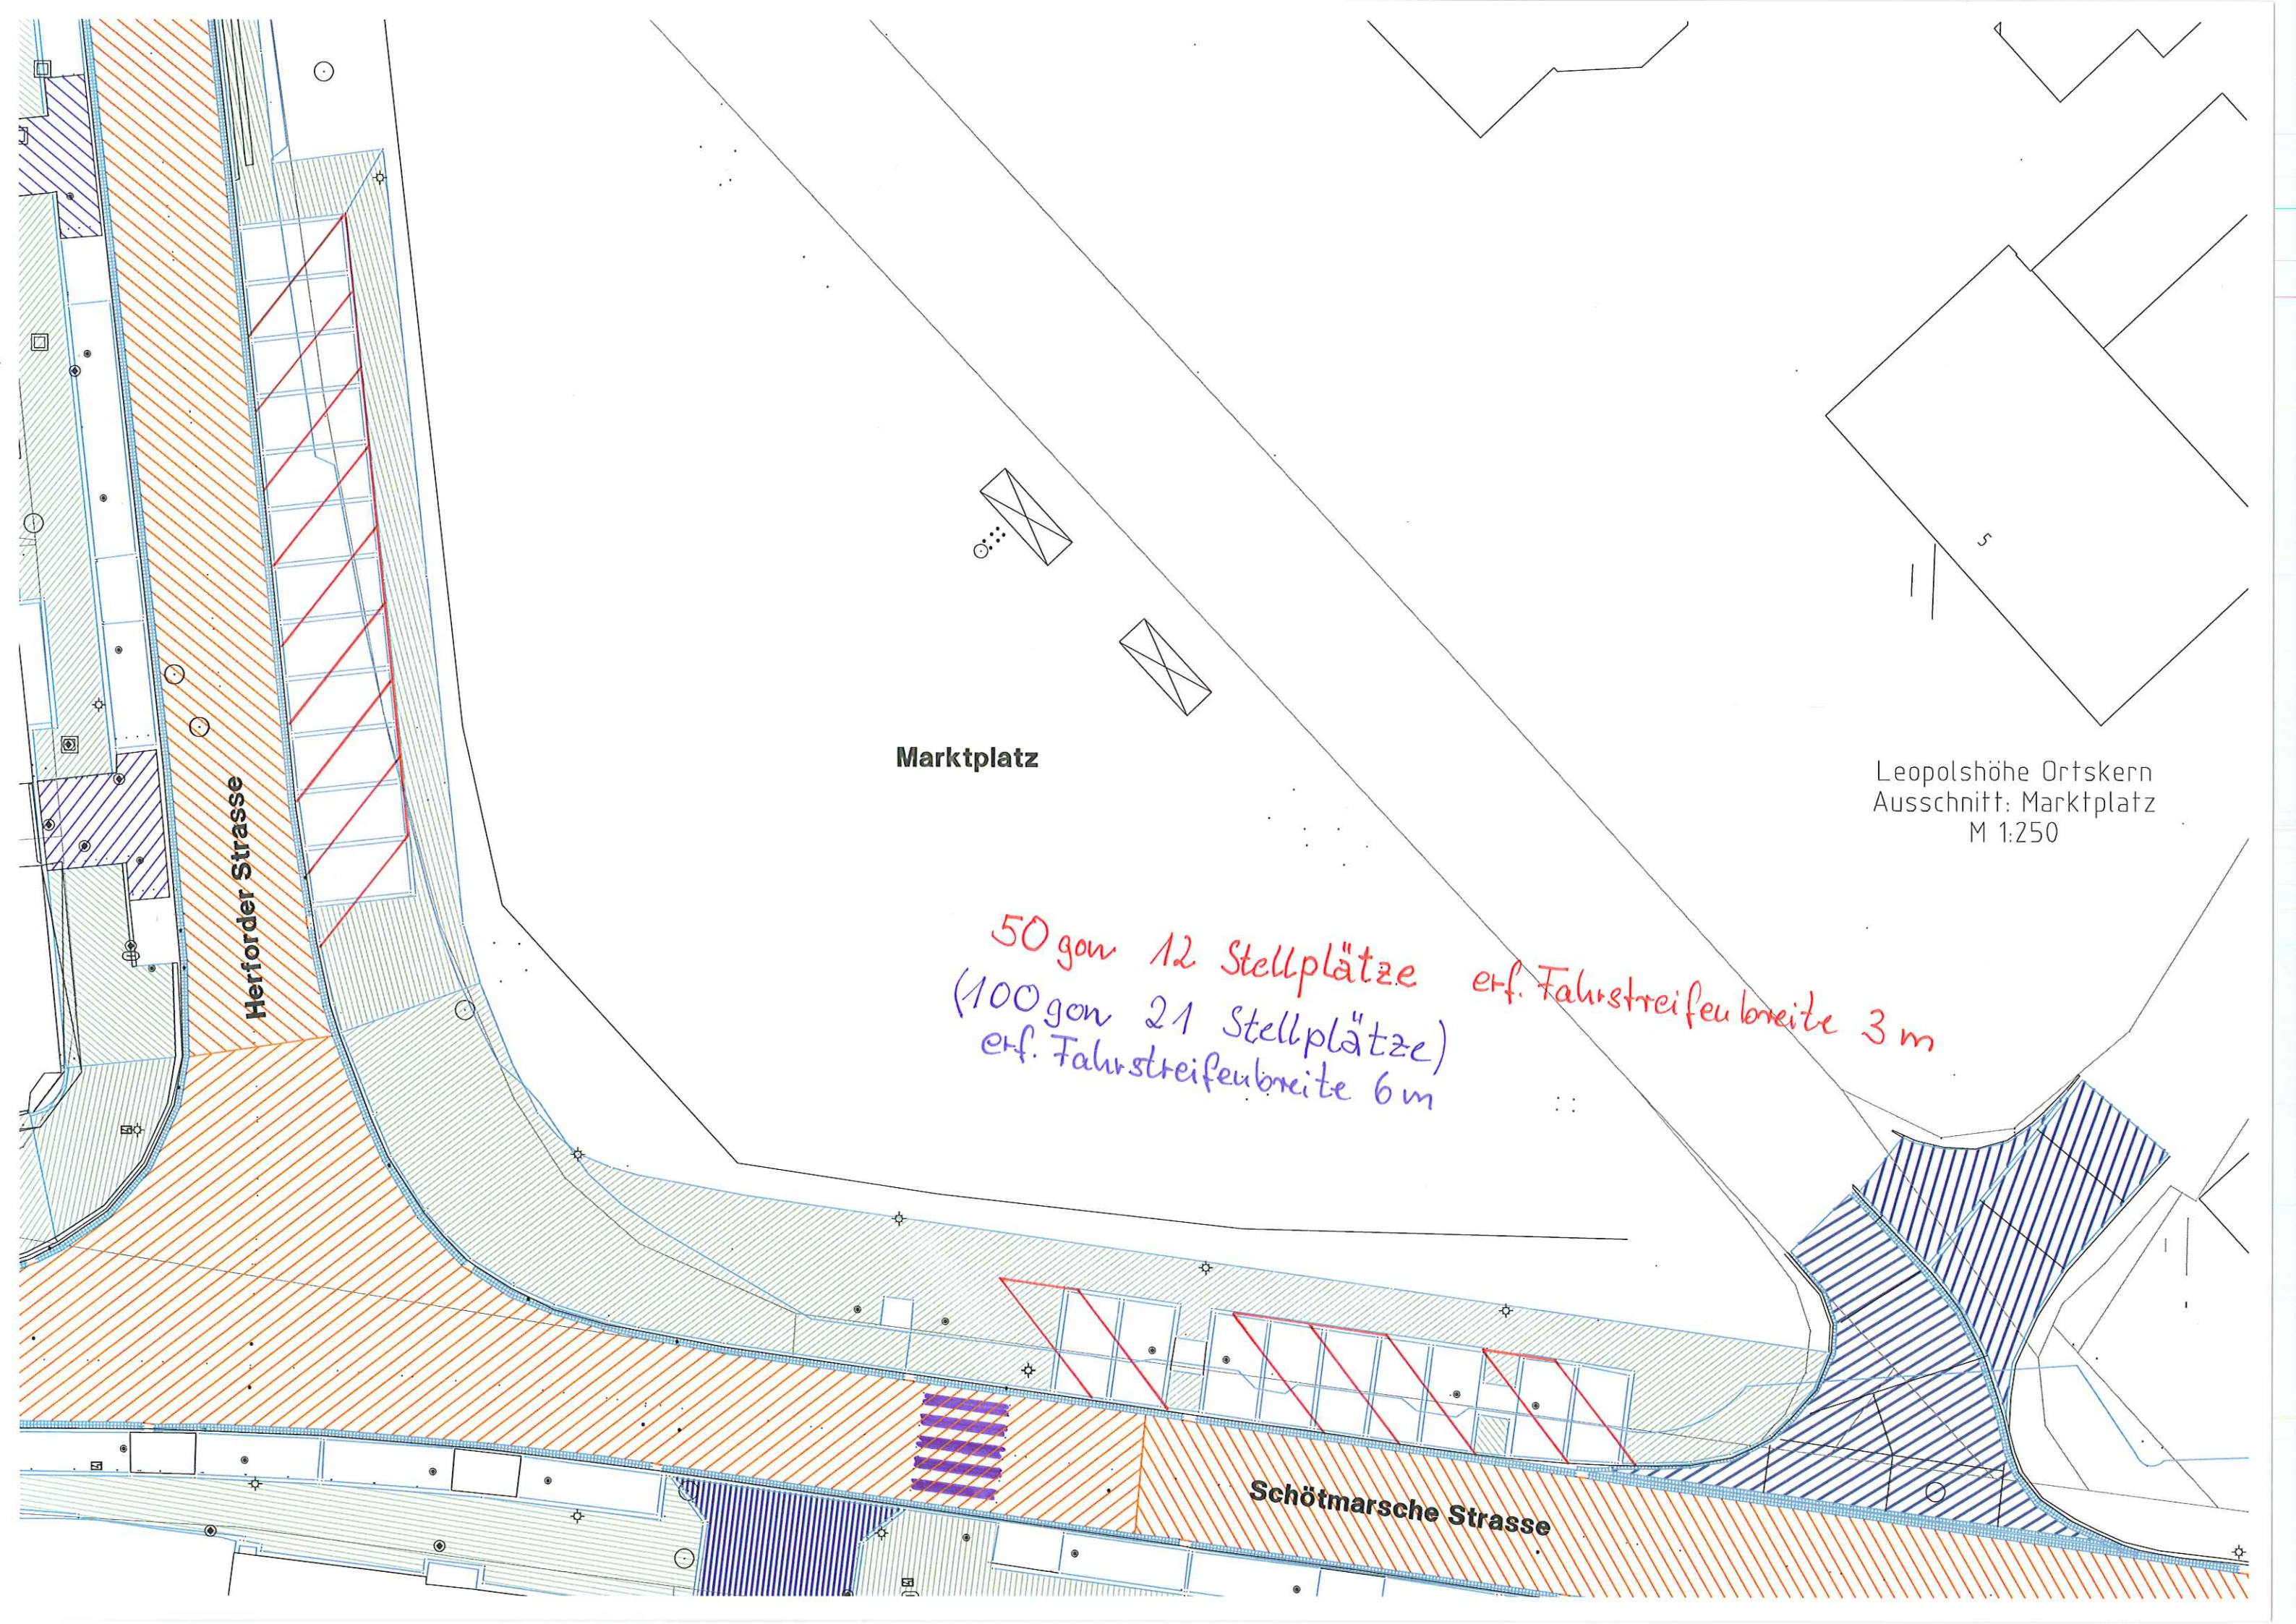

Marktplatz

Leopolshöhe Ortskern
Ausschnitt: Marktplatz
M 1:250

50 gon 12 Stellplätze erf. Fahrstreifenbreite 3 m
(100 gon 21 Stellplätze)
erf. Fahrstreifenbreite 6 m

Herforder Strasse

Schötmarsche Strasse