
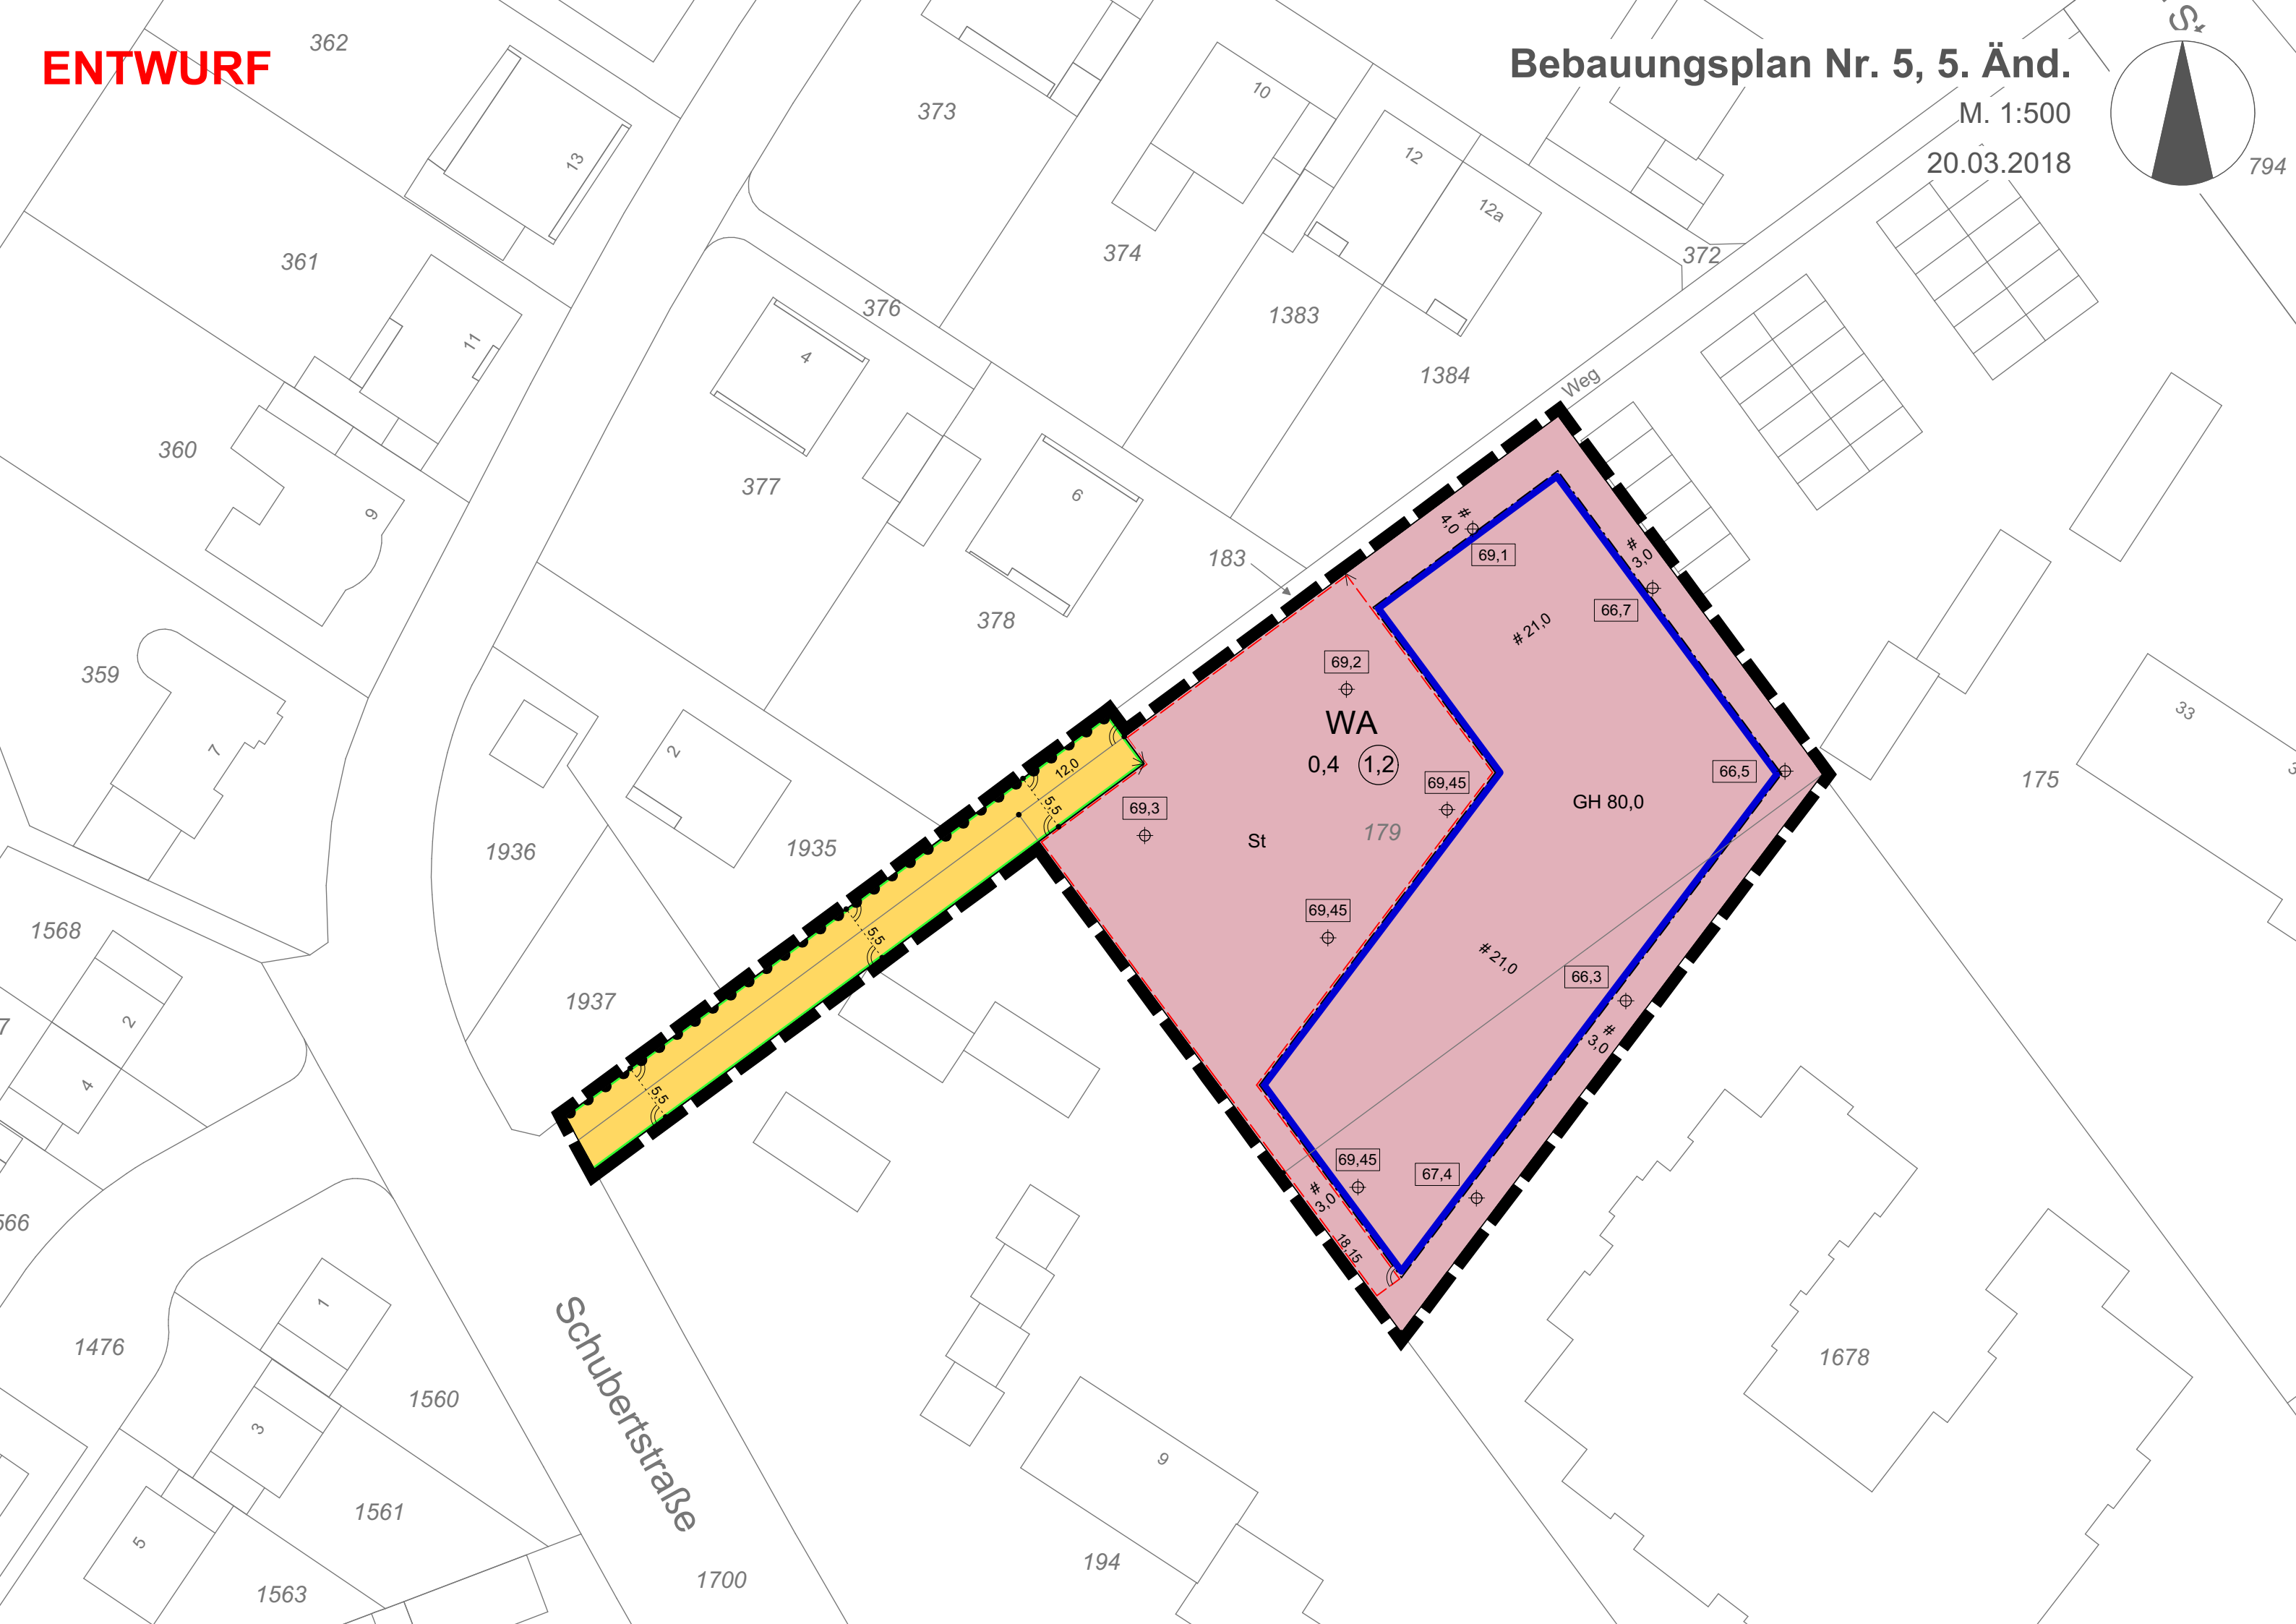


ENTWURF

Bebauungsplan Nr. 5, 5. Änd.

M. 1:500
20.03.2018

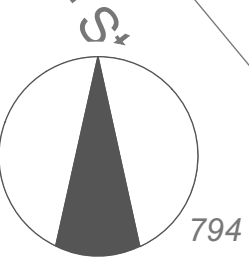

362

361

360

359

1568

566

1476

1560

1561

1563

Schubertstraße

1700

373

374

10

12

12a

372

376

1383

1384

Weg

377

6

183

378

1936

1935

1937

7

4

2

1937

5

3

1

194

9

1678

175

33

5

4

11

13

WA

0,4 (1,2)

St

179

GH 80,0

69,1

66,7

66,5

66,3

67,4

69,3

69,45

69,45

12,0

5,5

5,5

5,5

4,0

3,0

3,0

3,0

18,15

#21,0

#21,0

#5,0

#4,0

#3,0

#3,0

#5,0

794